

Rev. No		Revision note		Date	Signature	Checked

Technical data


Line pull @ 2nd layer	kN	93
Line speed @ 1st layer	m/min	37 72
System Flow	L/min	210 410
Total Displacement	mL/r	7370
Max. Working pressure	Bar	240
Max. System Pressure	Bar	260
Wire Rope Diameter	mm	22
Layers		4
Rope Capacity	m	130
Motor type Code	FNM5-1300D90	
Ratio	5.5	

Hydraulic Schematic


UNLESS OTHERWISE STATED ALL DIMENSIONS IN MM
TOL. - LINEAR: ±0.2
ANGULAR: ±0.1

DESIGNED	STANDARD
COLLATED	APPROVED
CHECKED	MATERIAL/HEAT
TECHNICS	PASS

THM HUADE HYDRAULICS PVT LTD		SERIES : WINCH	
EMAIL: sales@thmhuade.com, salesho@thmhuade.com <td colspan="2">PRODUCT UID: T014511157</td>		PRODUCT UID: T014511157	
MATERIAL:	WEIGHT:	SCALE:	DWG NO.:

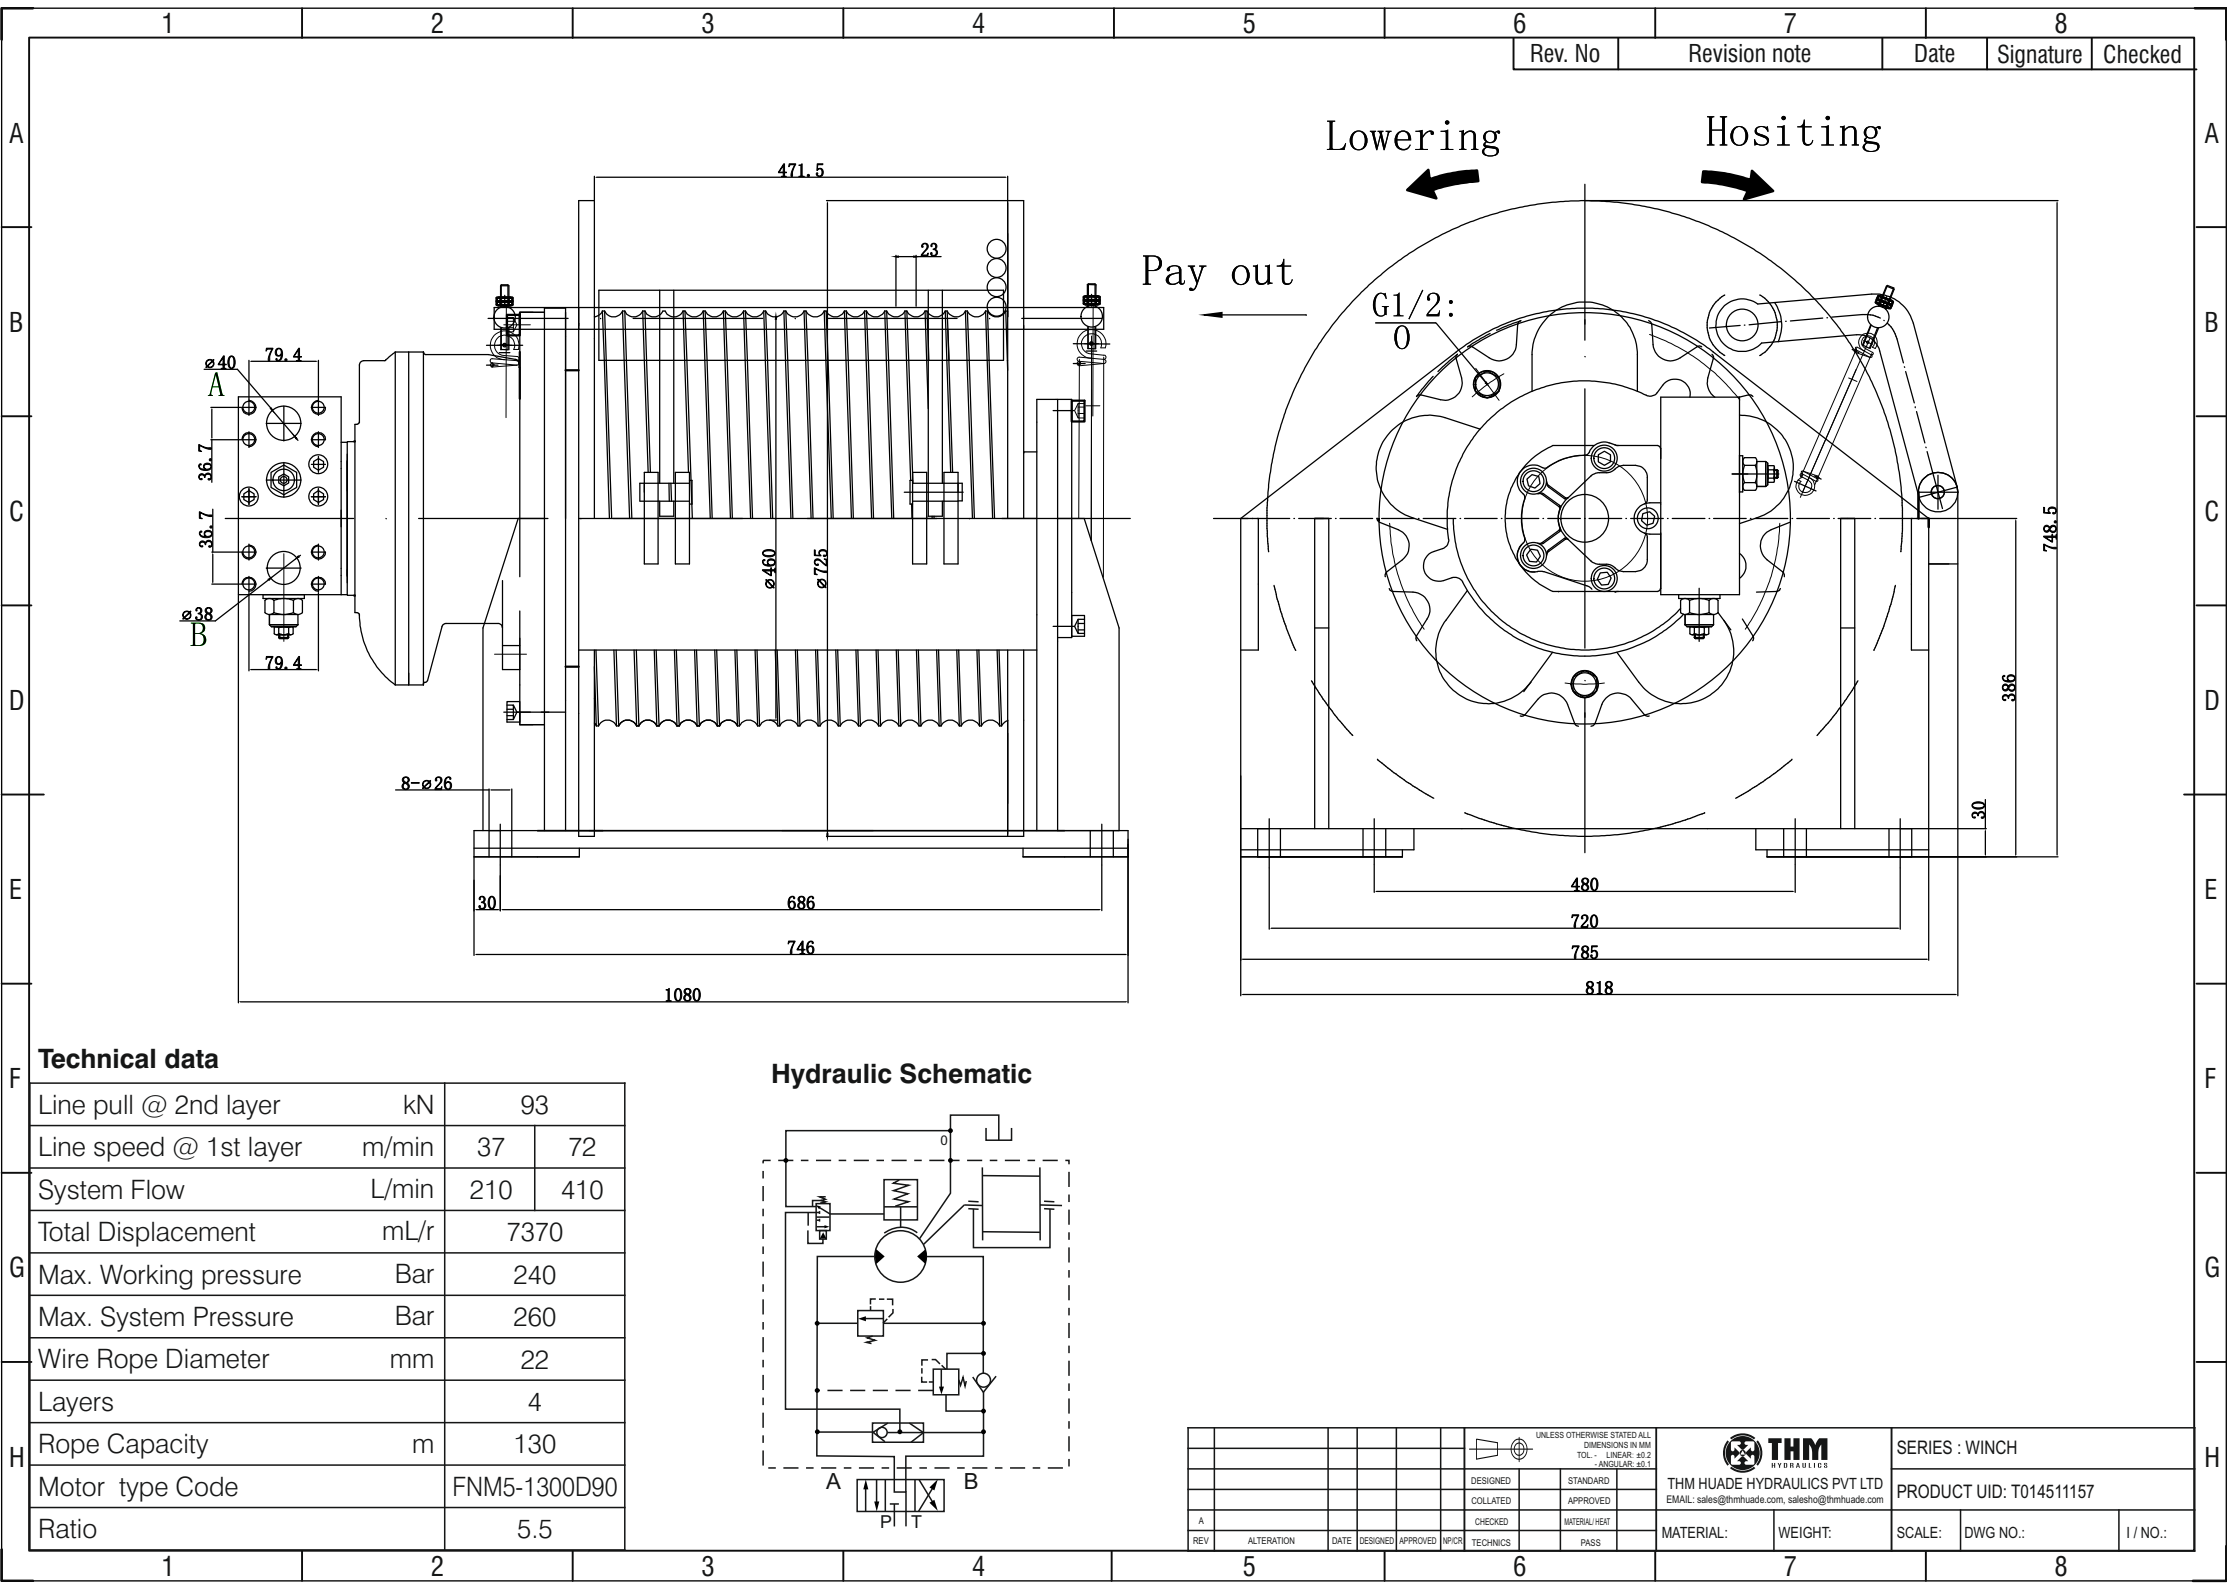

Technical data			
F	Line pull @ 2nd layer	kN	93
	Line speed @ 1st layer	m/min	37 72
G	System Flow	L/min	210 410
	Total Displacement	mL/r	7370
	Max. Working pressure	Bar	240
	Max. System Pressure	Bar	260
	Wire Rope Diameter	mm	22
H	Layers		4
	Rope Capacity	m	130
	Motor type Code		FNM5-1300D90
	Ratio		5.5

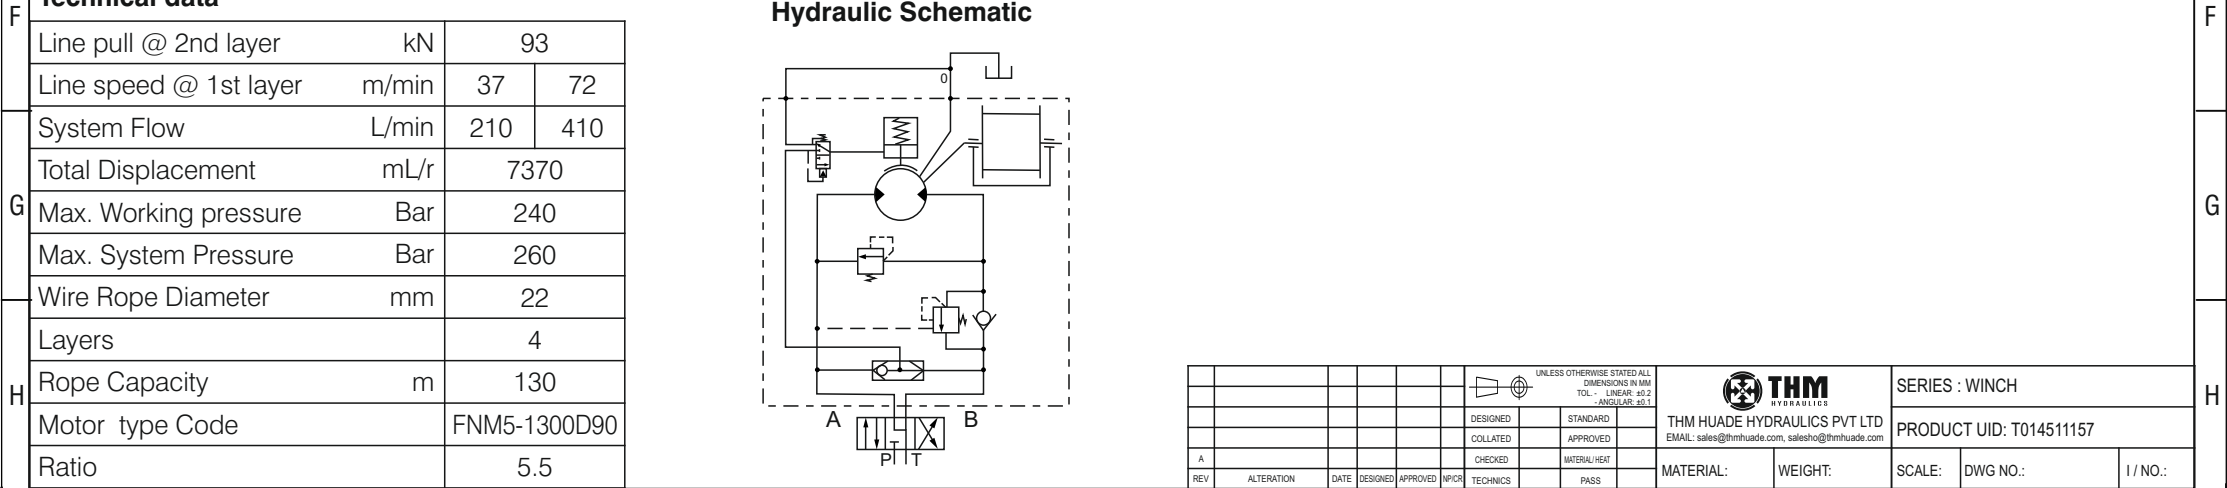

Technical data				
F	Line pull @ 2nd layer	kN	93	
	Line speed @ 1st layer	m/min	37	72
G	System Flow	L/min	210	410
	Total Displacement	mL/r	7370	
	Max. Working pressure	Bar	240	
	Max. System Pressure	Bar	260	
H	Wire Rope Diameter	mm	22	
	Layers		4	
	Rope Capacity	m	130	
	Motor type Code		FNM5-1300D90	
	Ratio		5.5	

Hydraulic Schematic

--	--	